


東越谷三丁目

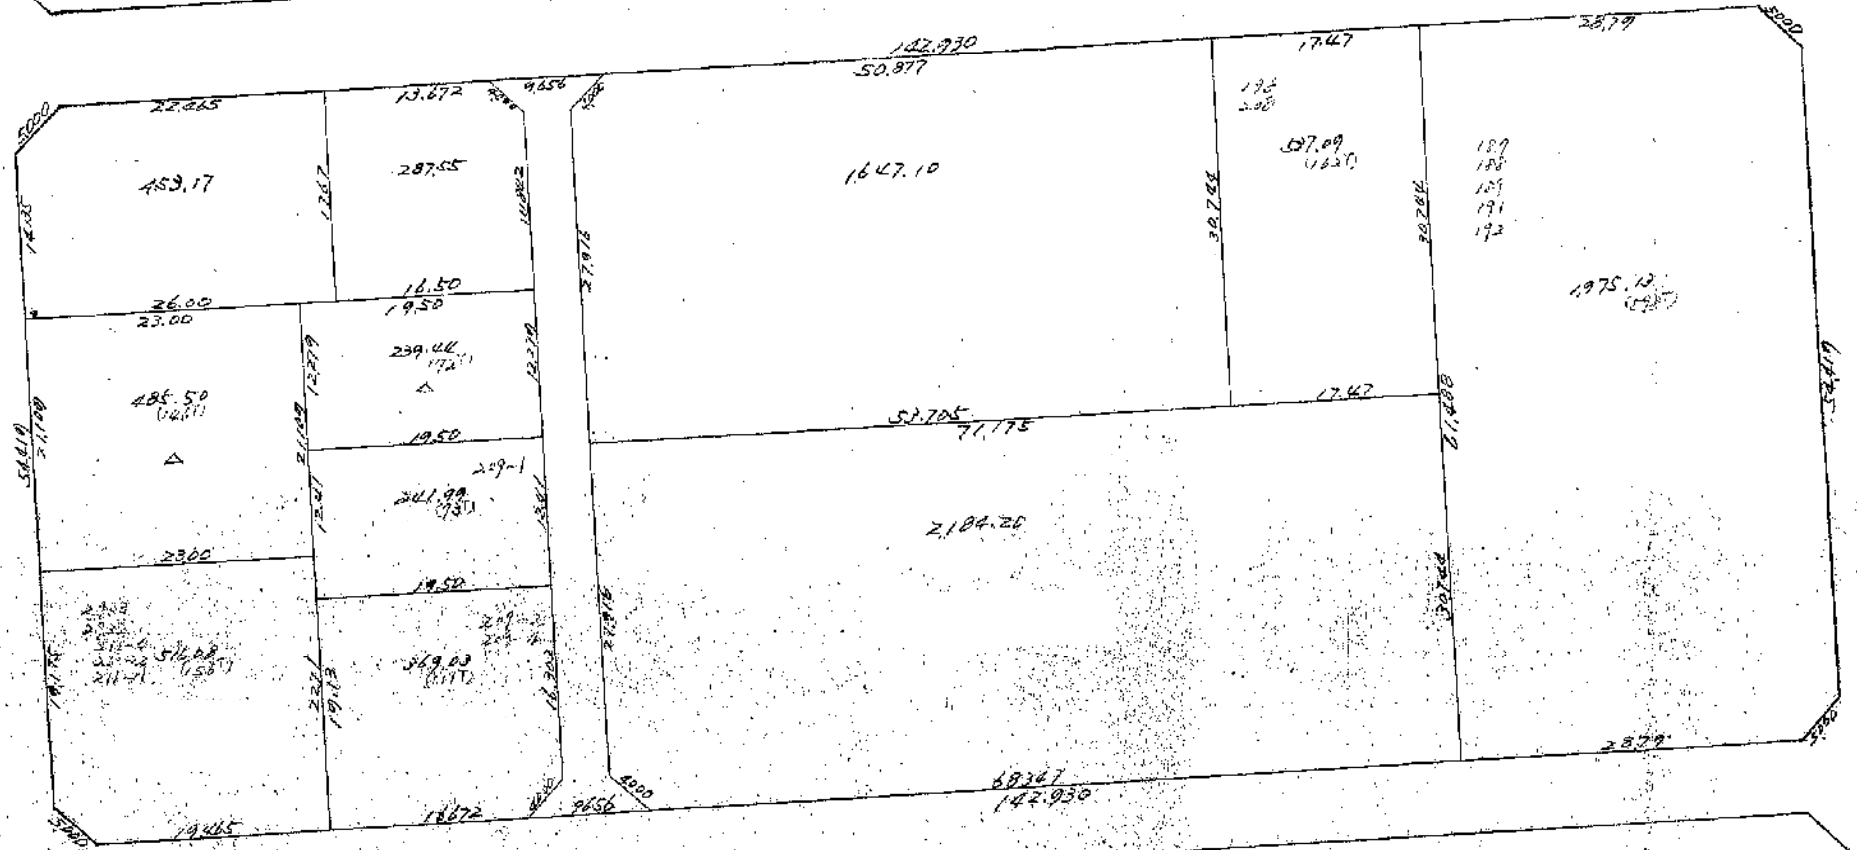



B 47

東越谷三丁目

14876.10 m<sup>2</sup>  
(245370.92 坪)


B.48

東越谷三丁目

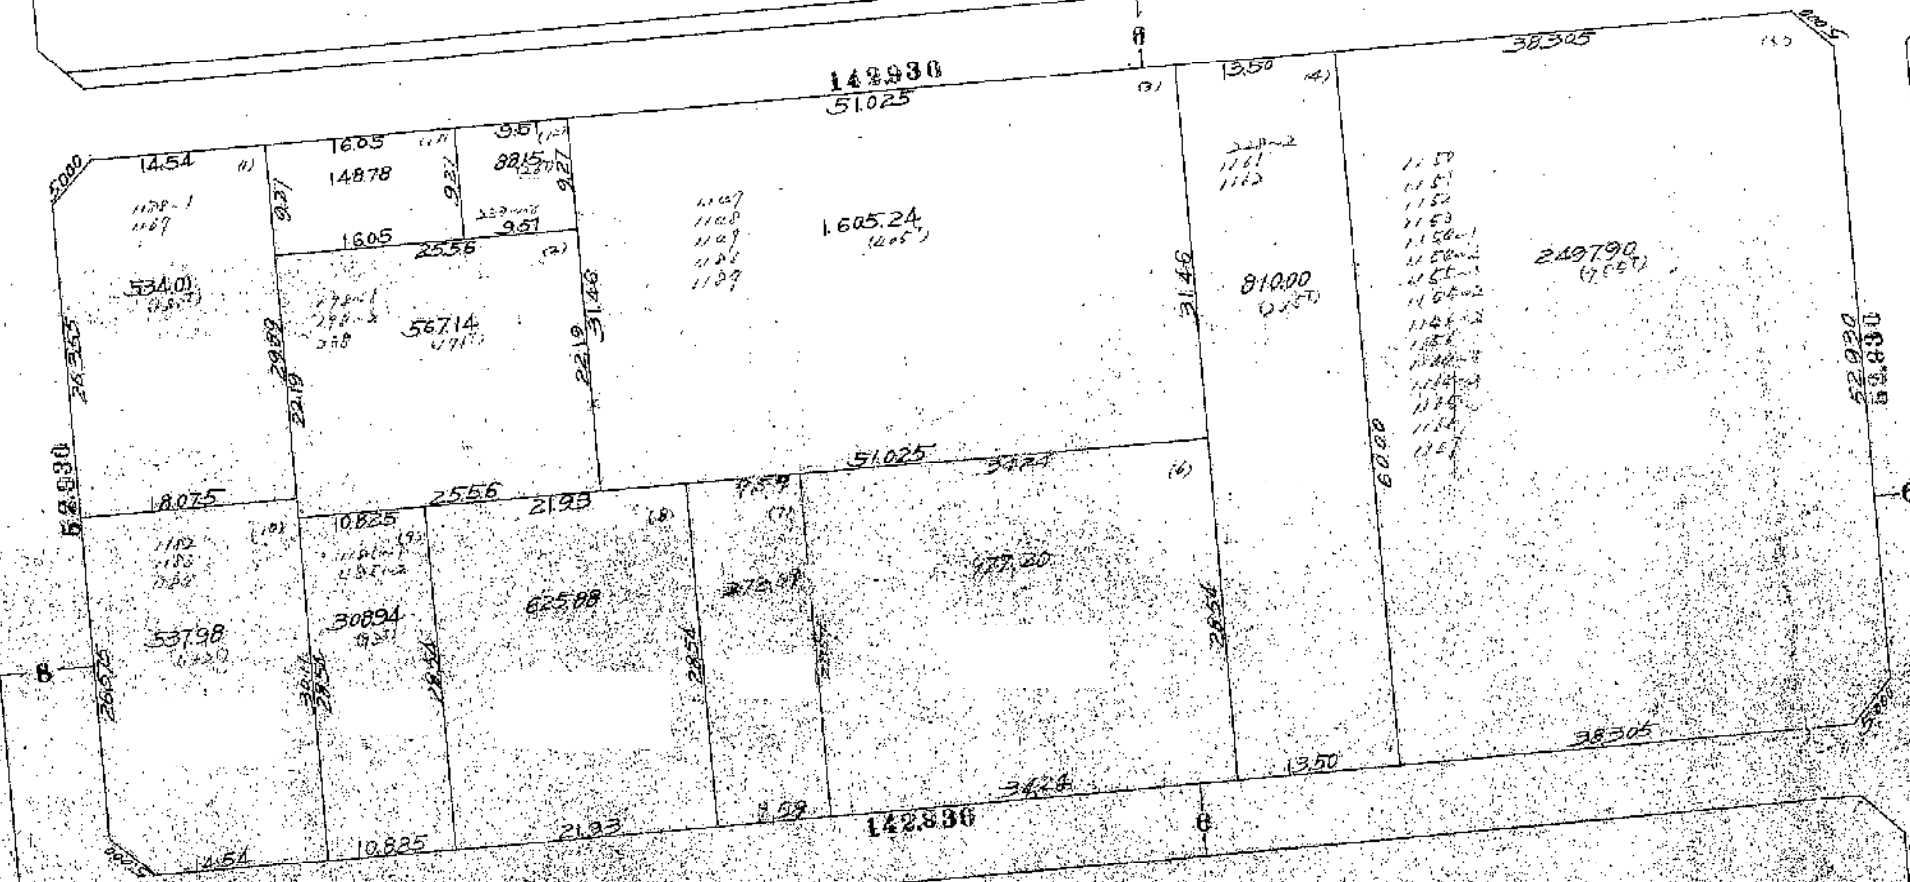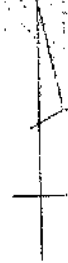


B40

東越谷三丁目

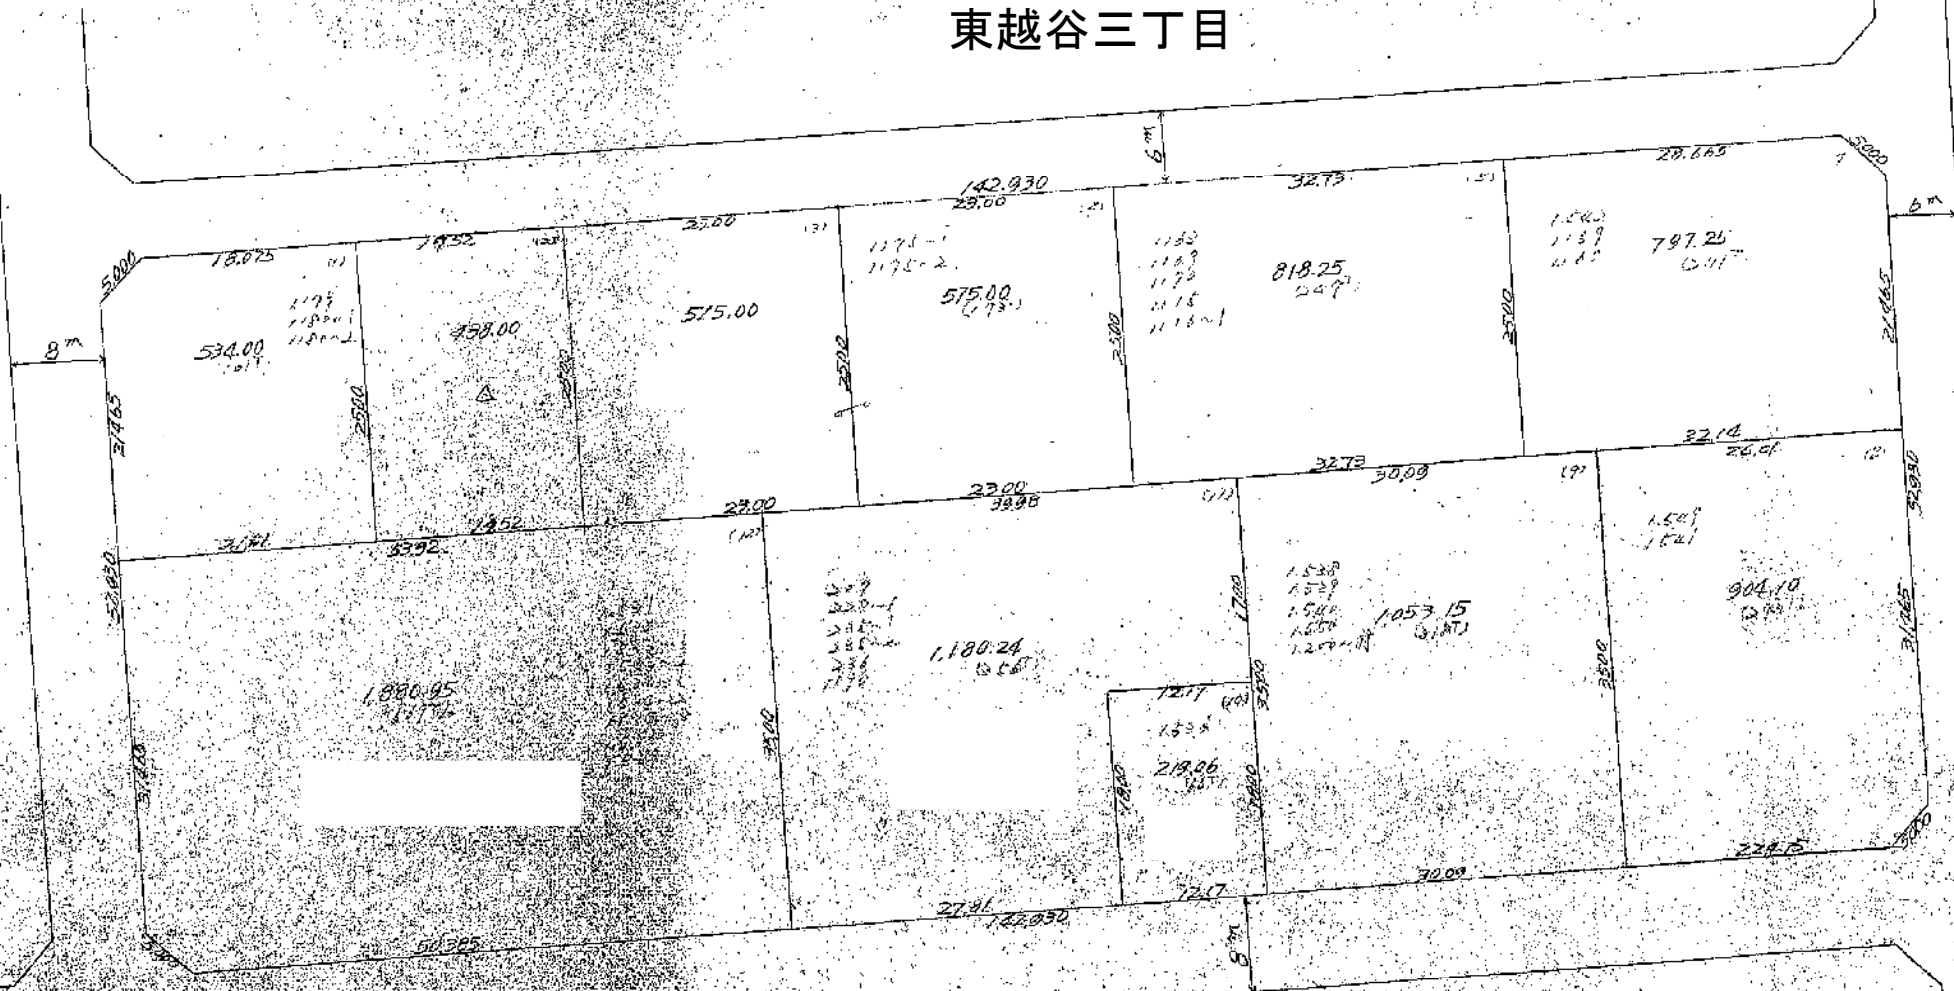

B50

東越谷三丁目

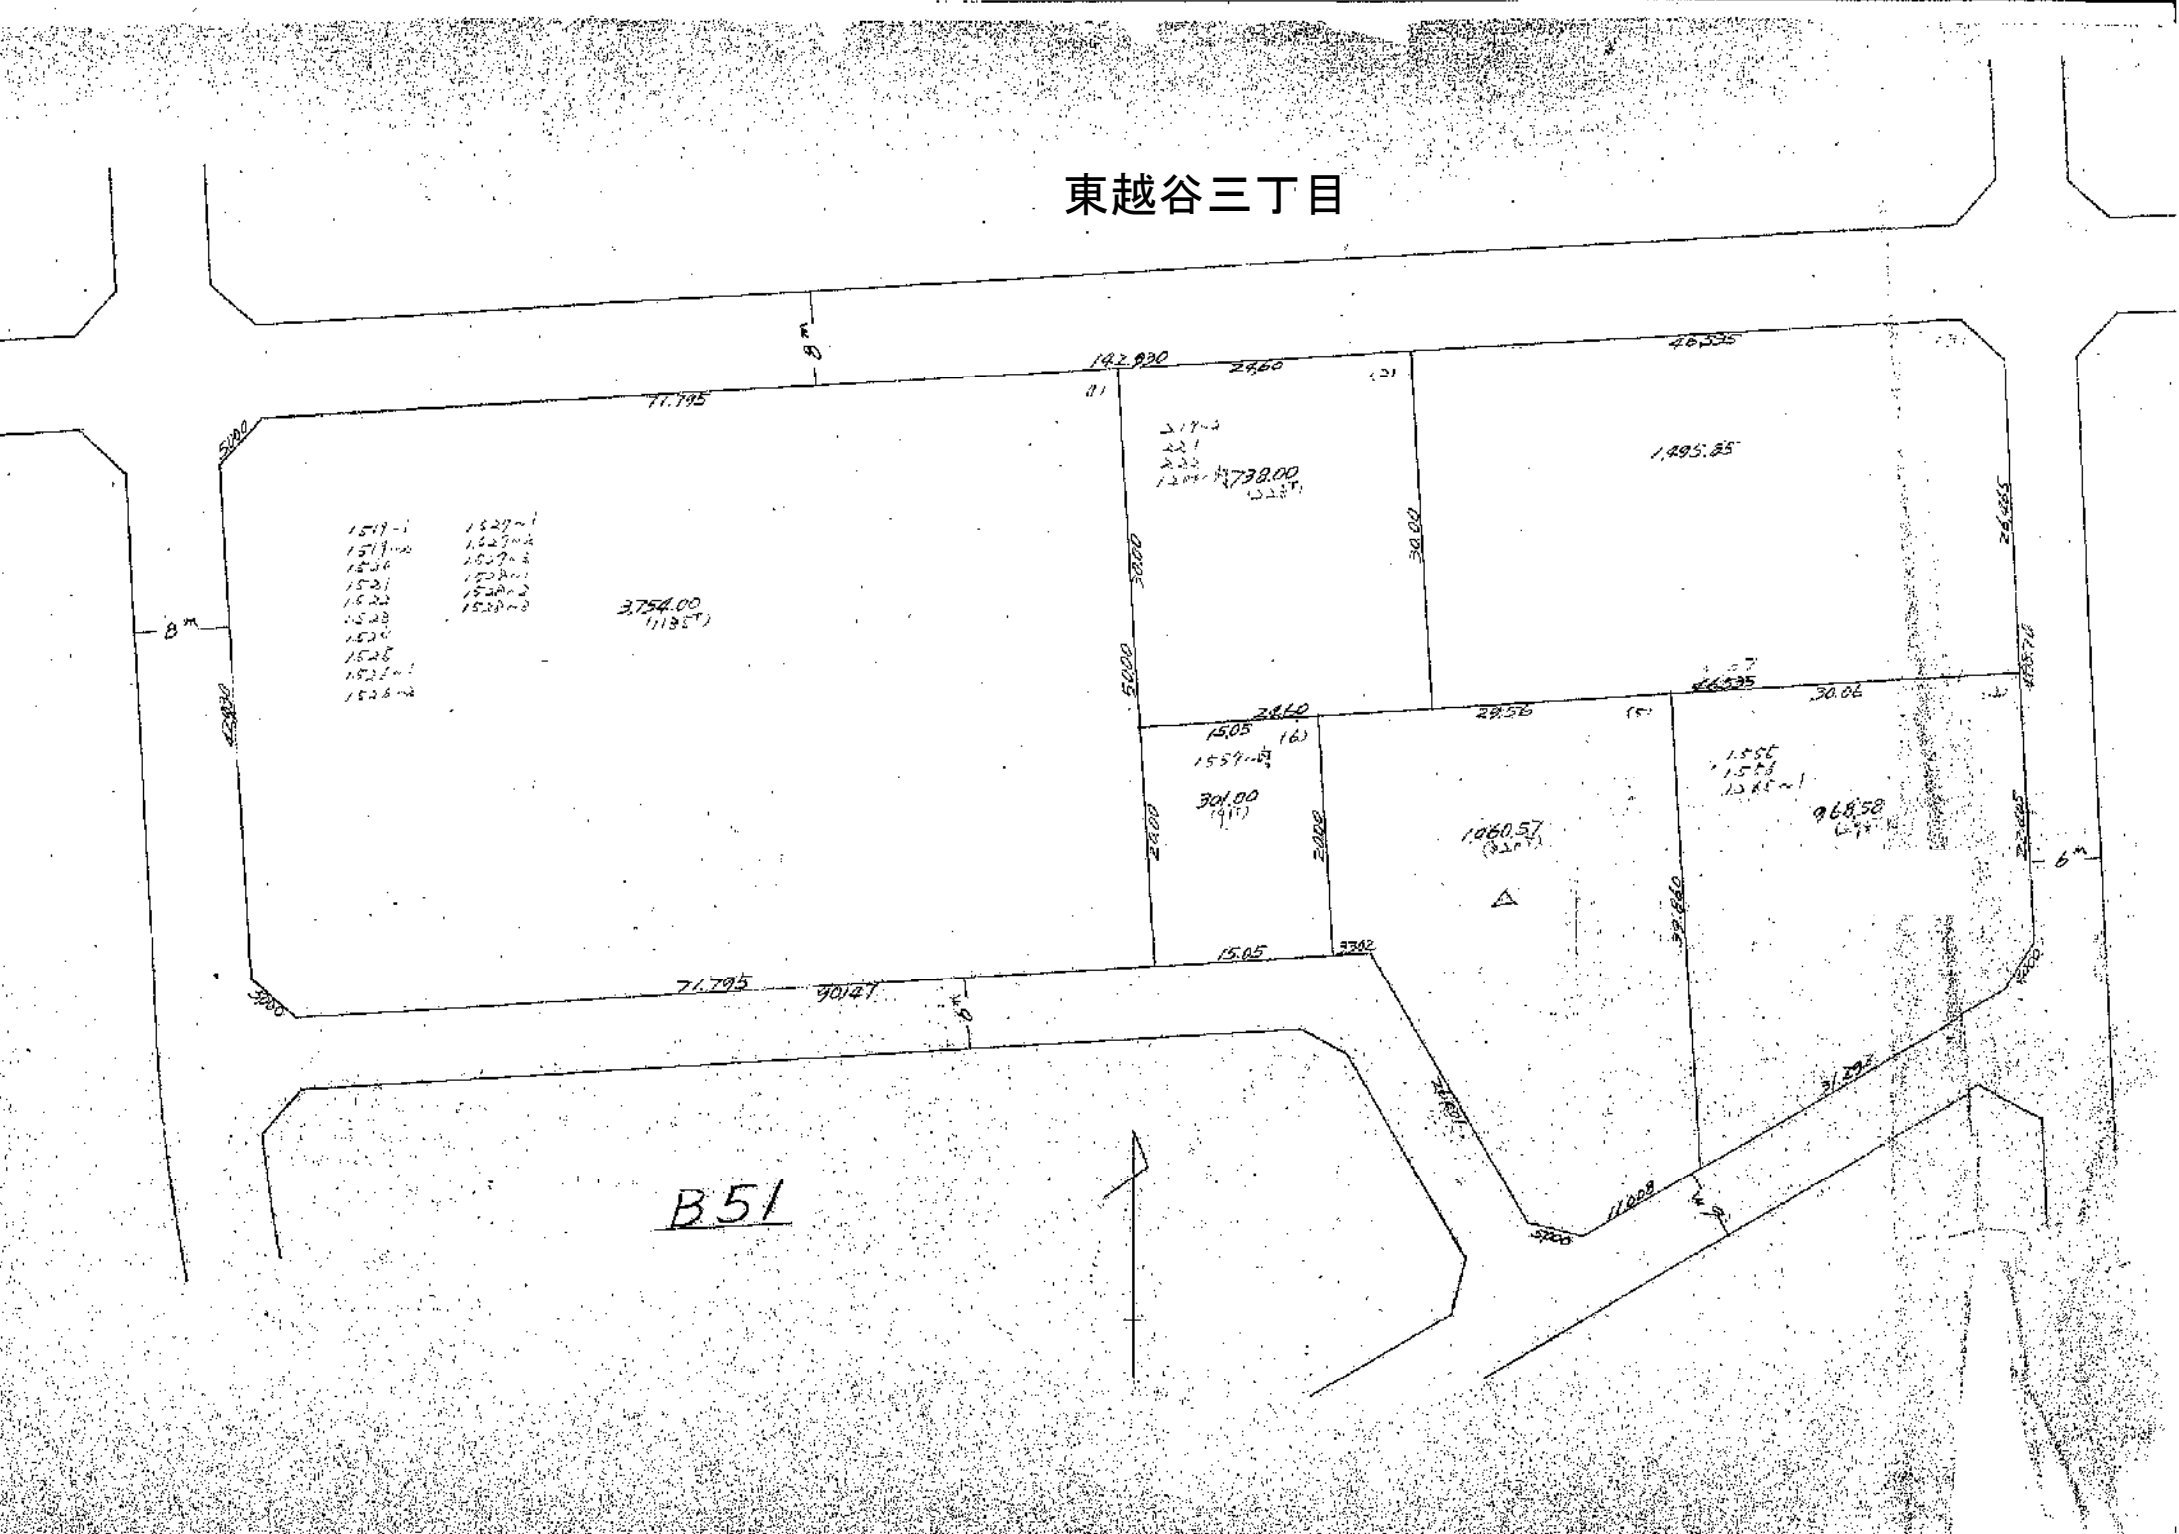

1517-1  
1517-2  
1520  
1521  
1522  
1523  
1524  
1525-1  
1525-2  
1527-1  
1527-2  
1527-3  
1528-1  
1528-2  
1529-1  
1529-2

3754.00  
(1135T)

142.930  
1495.85  
1208  
1495.85  
(1135T)

1505  
1559-1  
301.00  
(91T)

1060.57  
(320T)


1556  
1556  
1585-1  
968.58  
(29T)

B51





東越谷三丁目

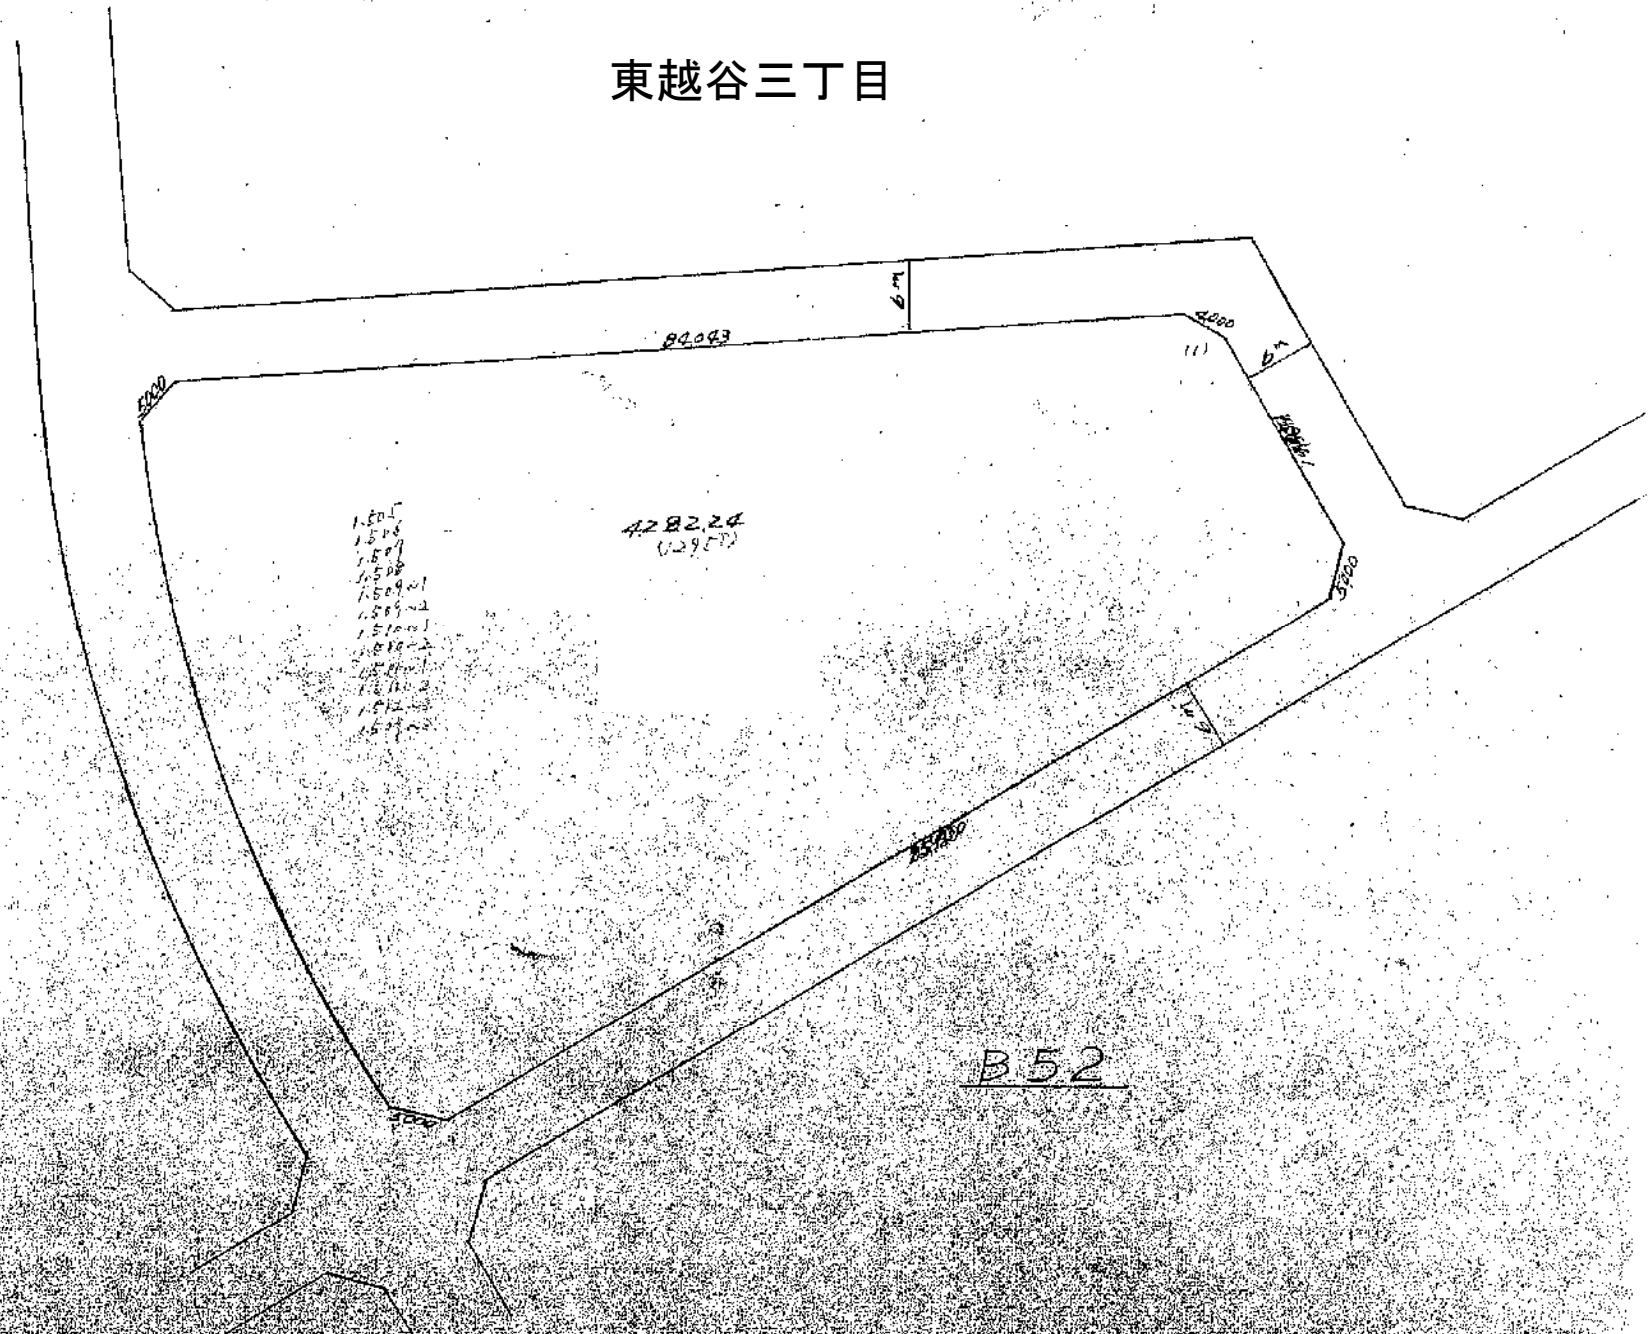

- 1.501
- 1.505
- 1.507
- 1.508
- 1.509-1
- 1.509-2
- 1.510-1
- 1.510-2
- 1.511-1
- 1.511-2
- 1.512-1
- 1.512-2

4282.24  
(129FT)

84083

6m

4000

111

6m


3700

3700


35000

111

B52

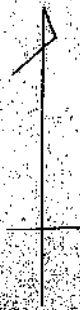

# 東越谷三丁目

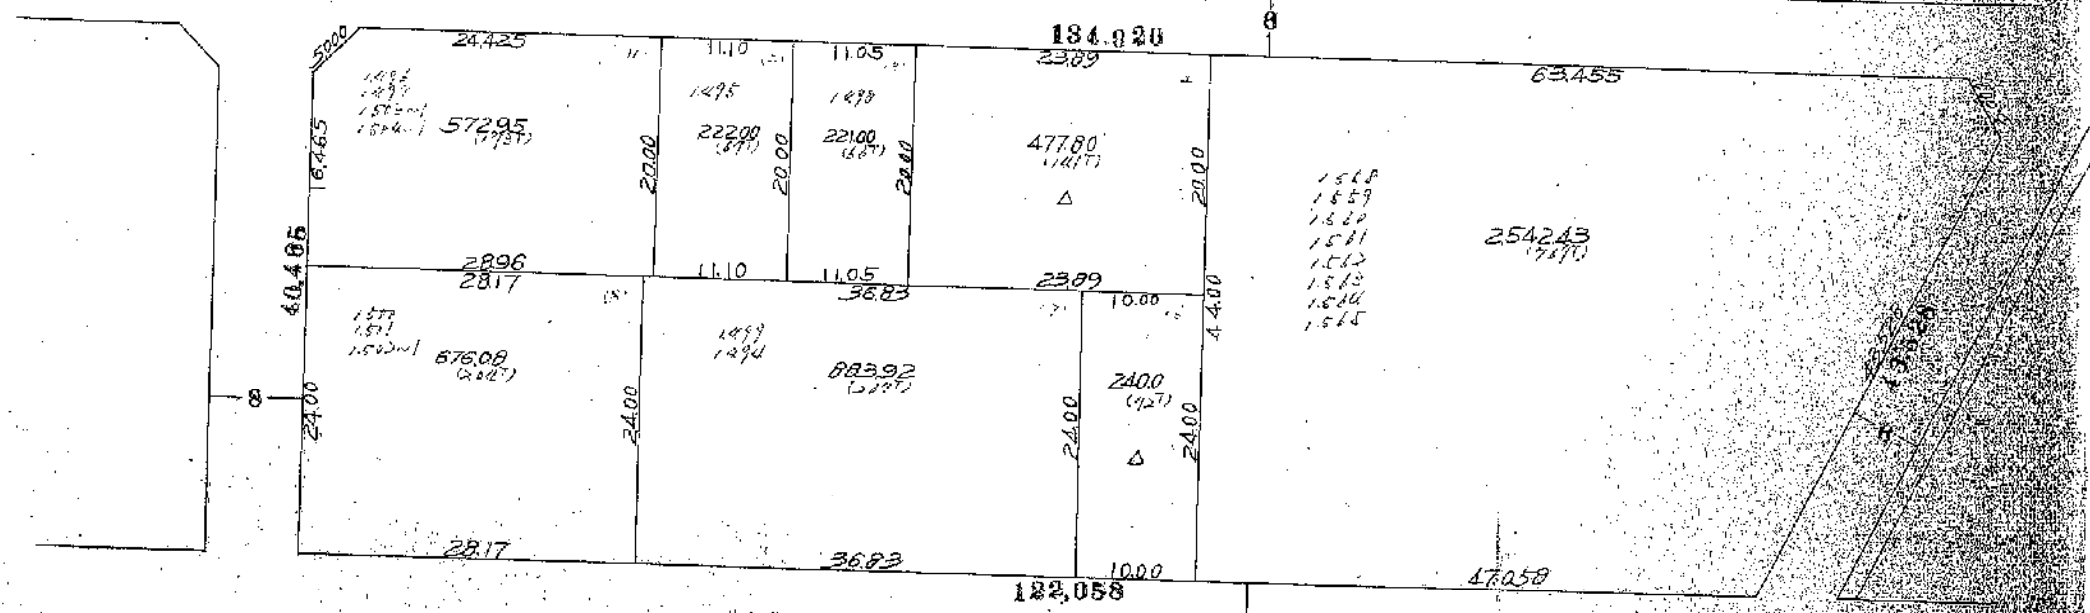


B53

東越谷三丁目






東越谷三丁目

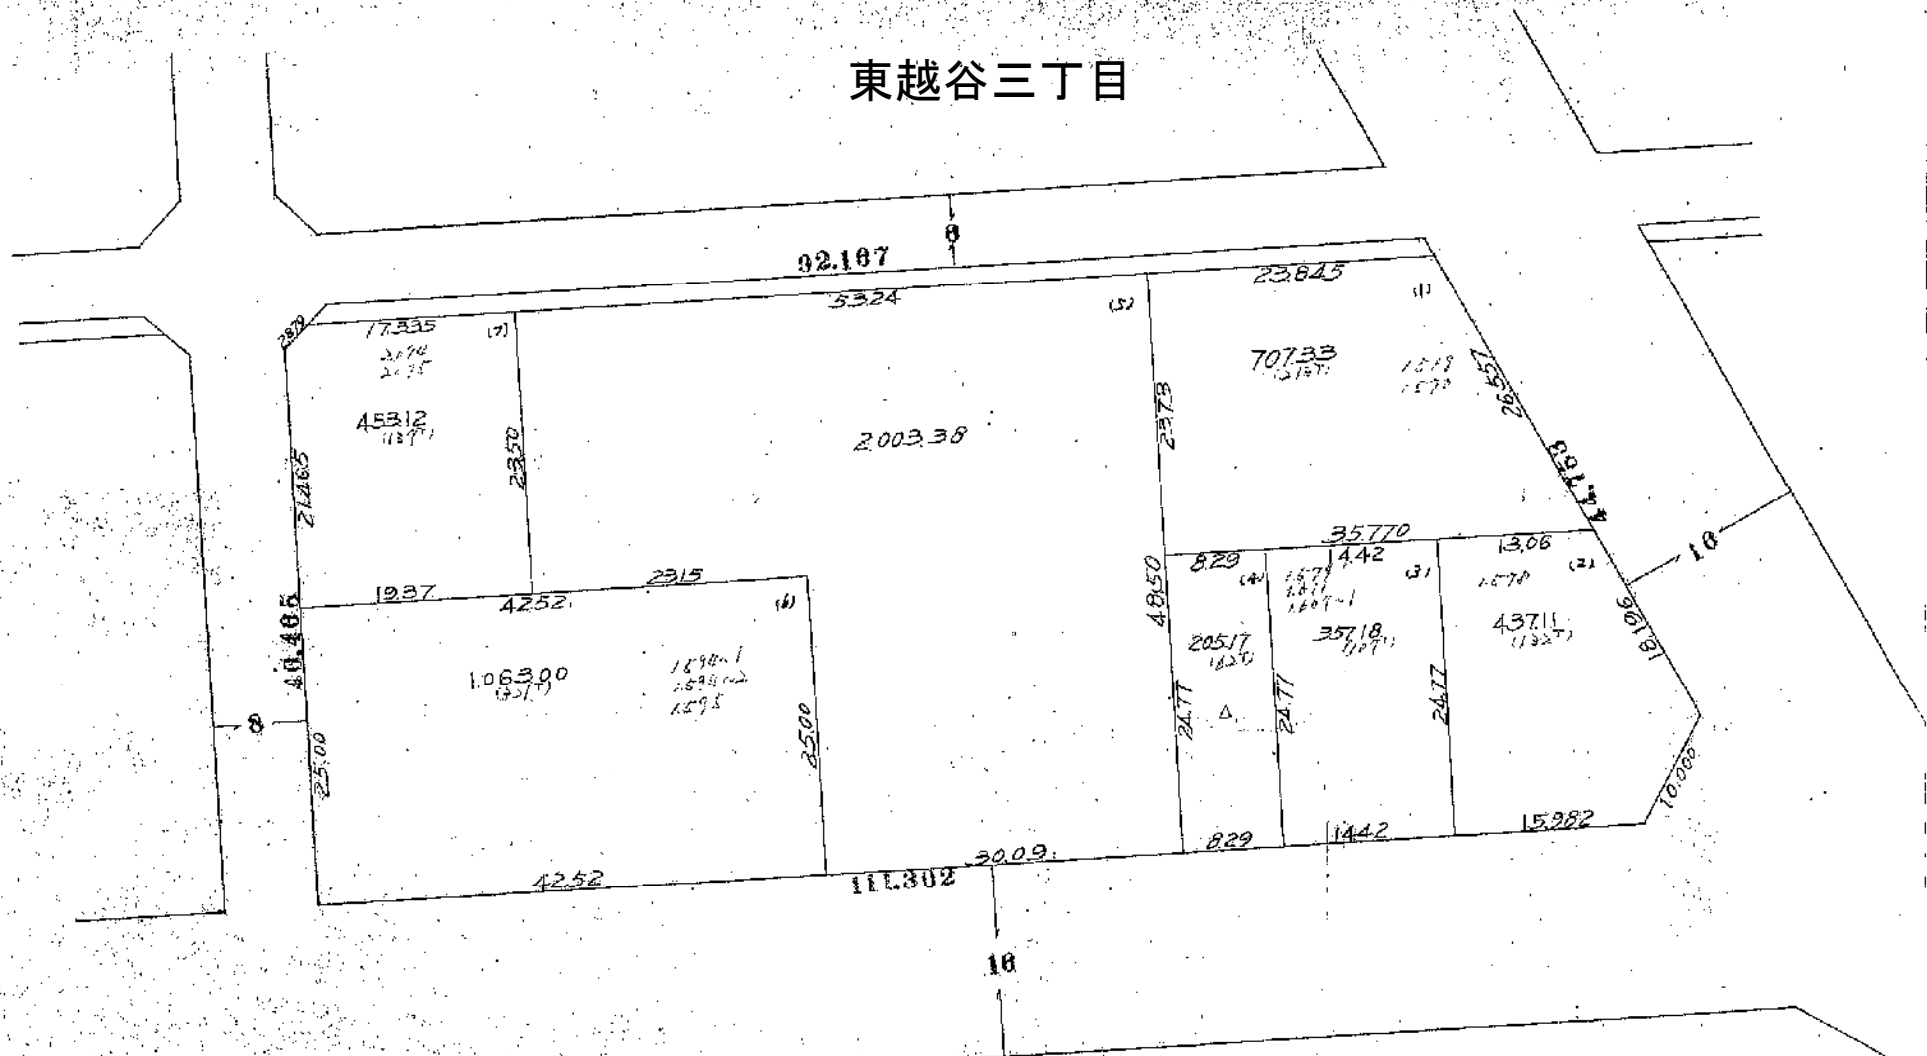


B55

東越谷三丁目

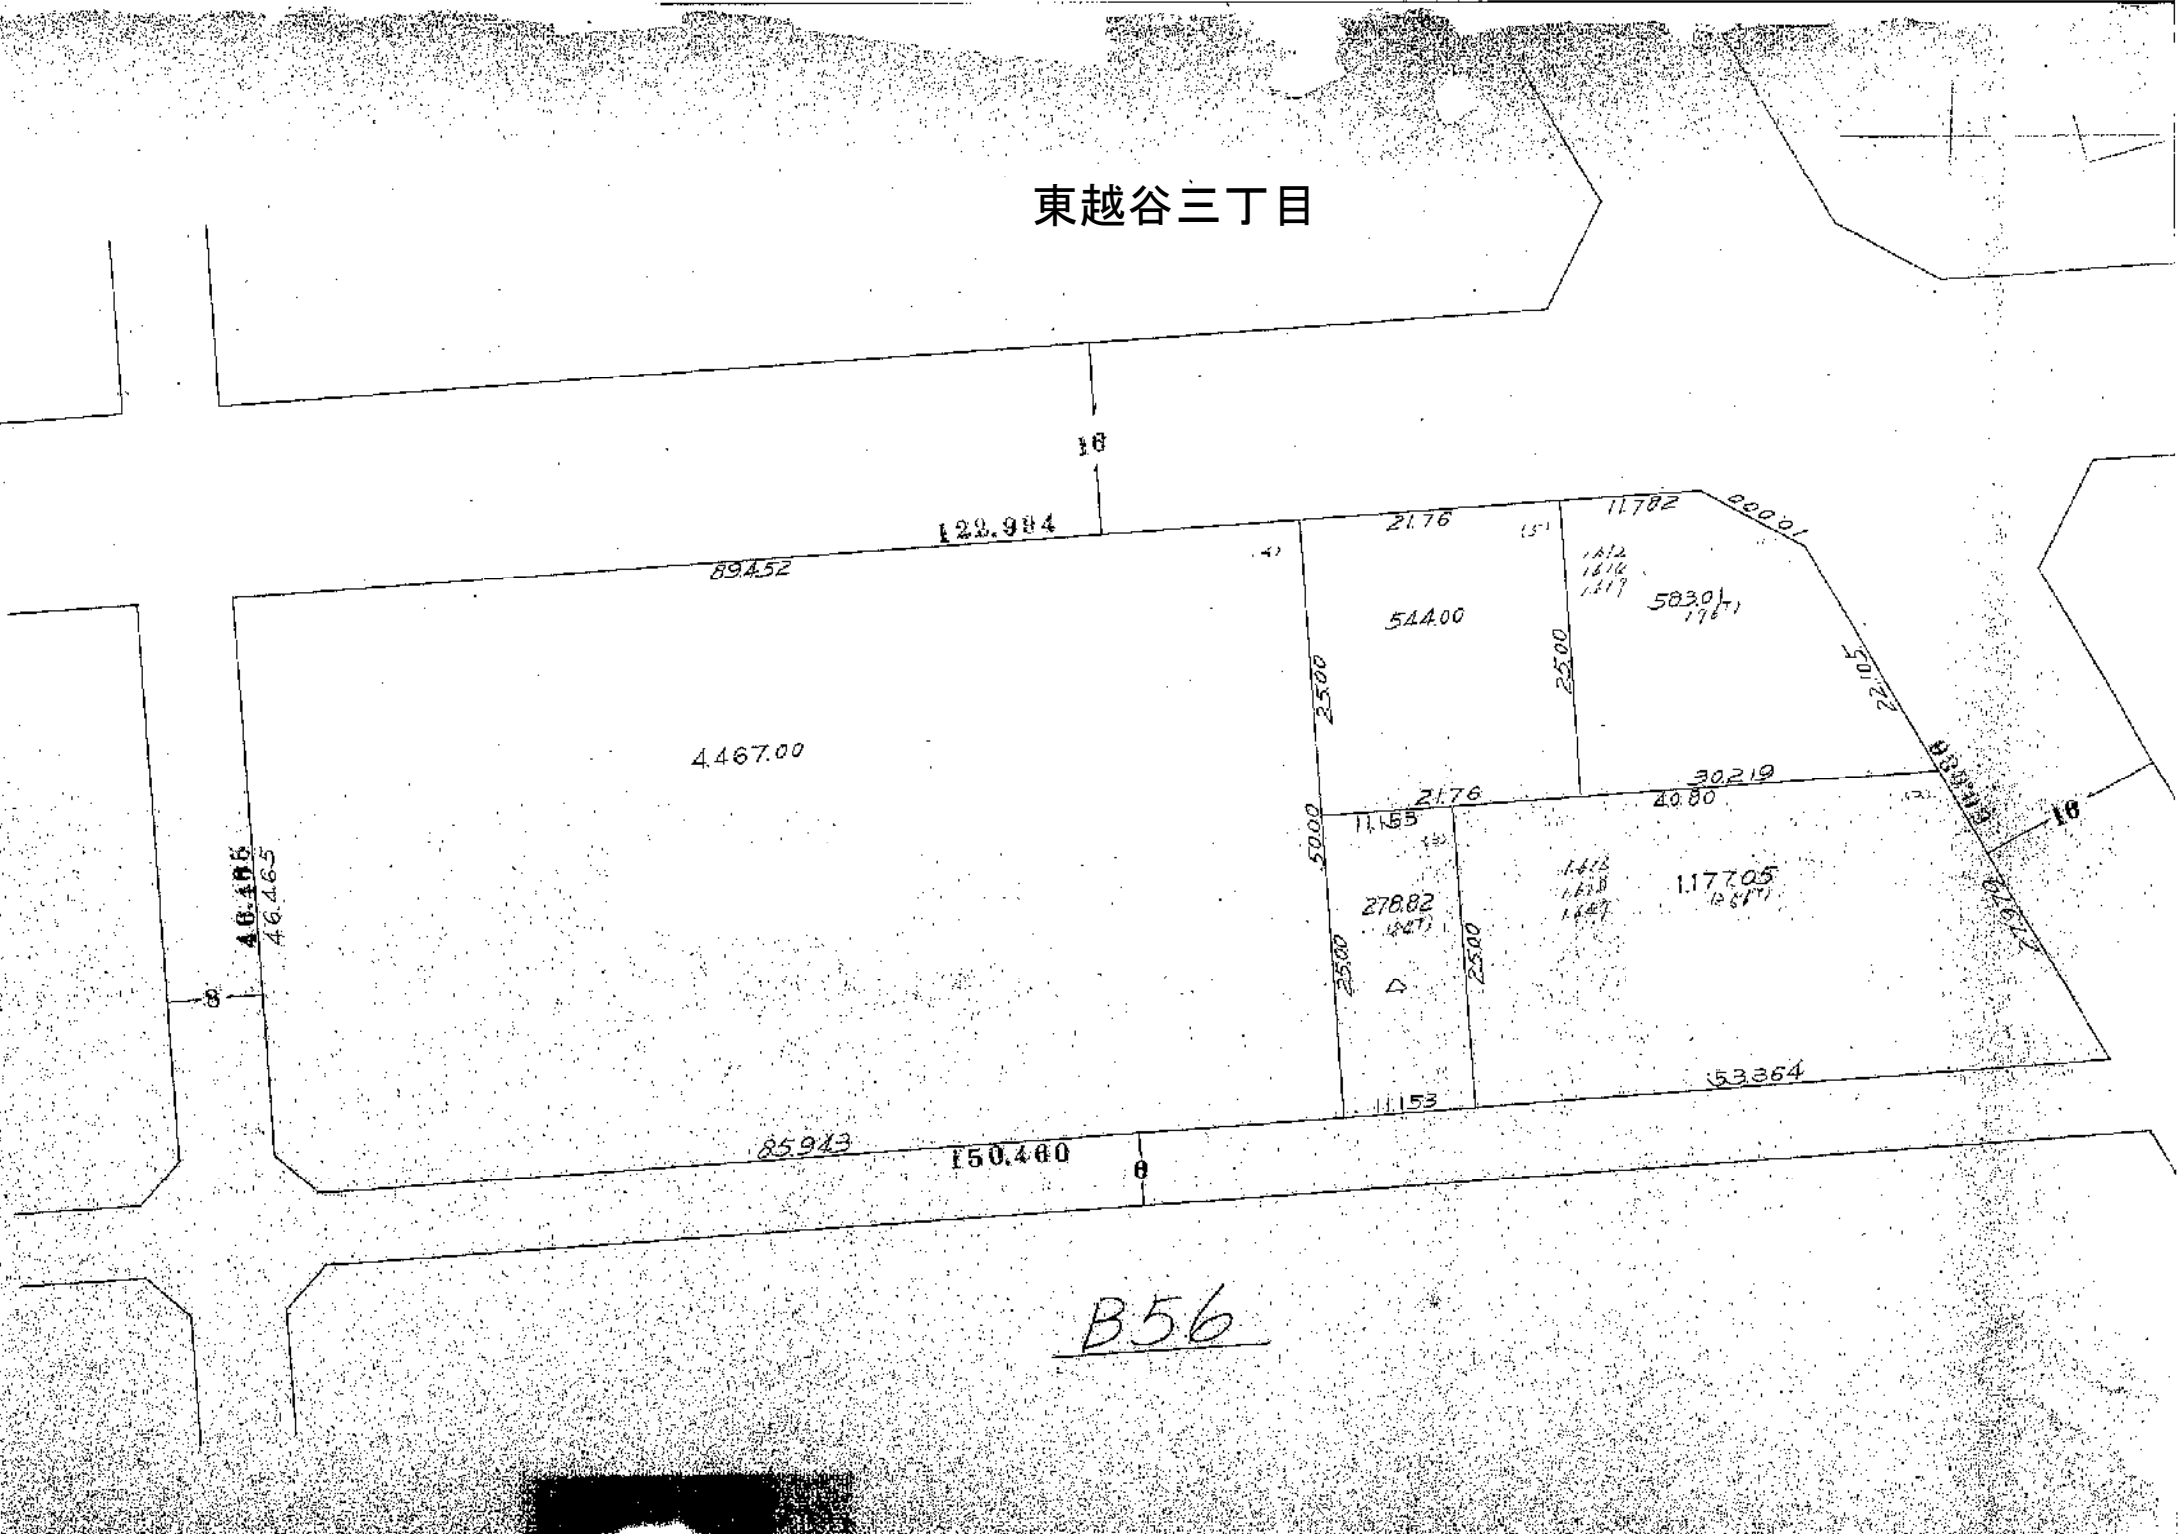


B56

東越谷三丁目

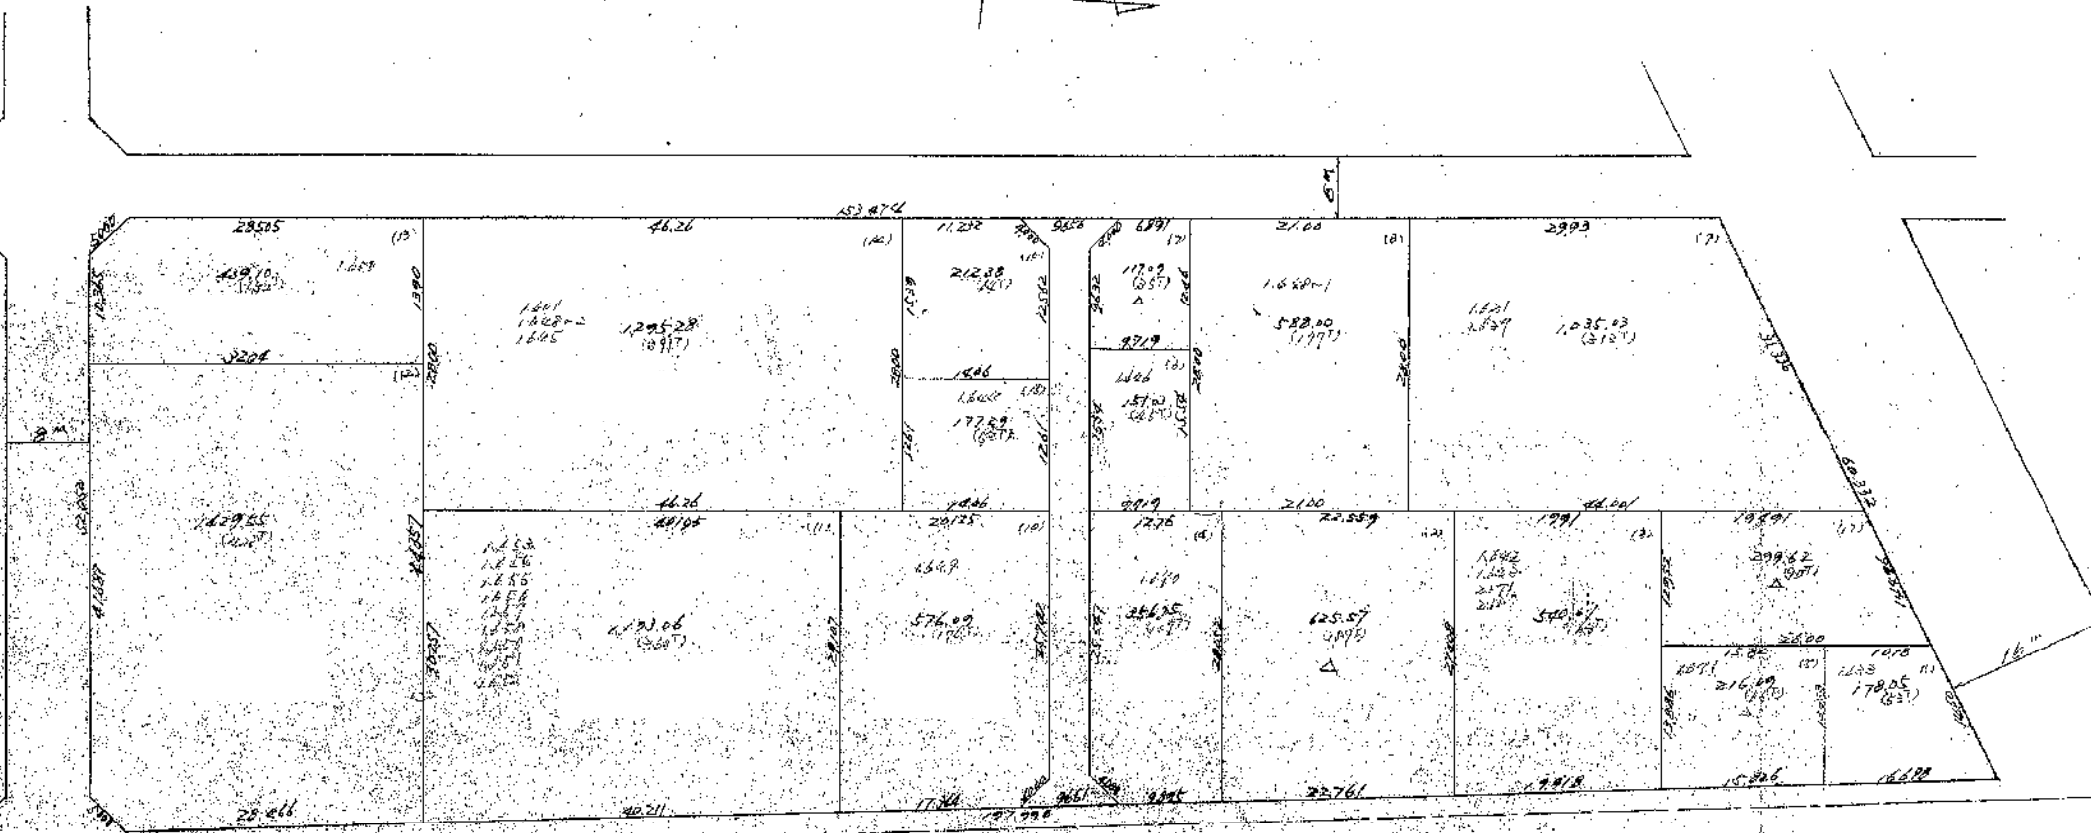



B57

東越谷三丁目

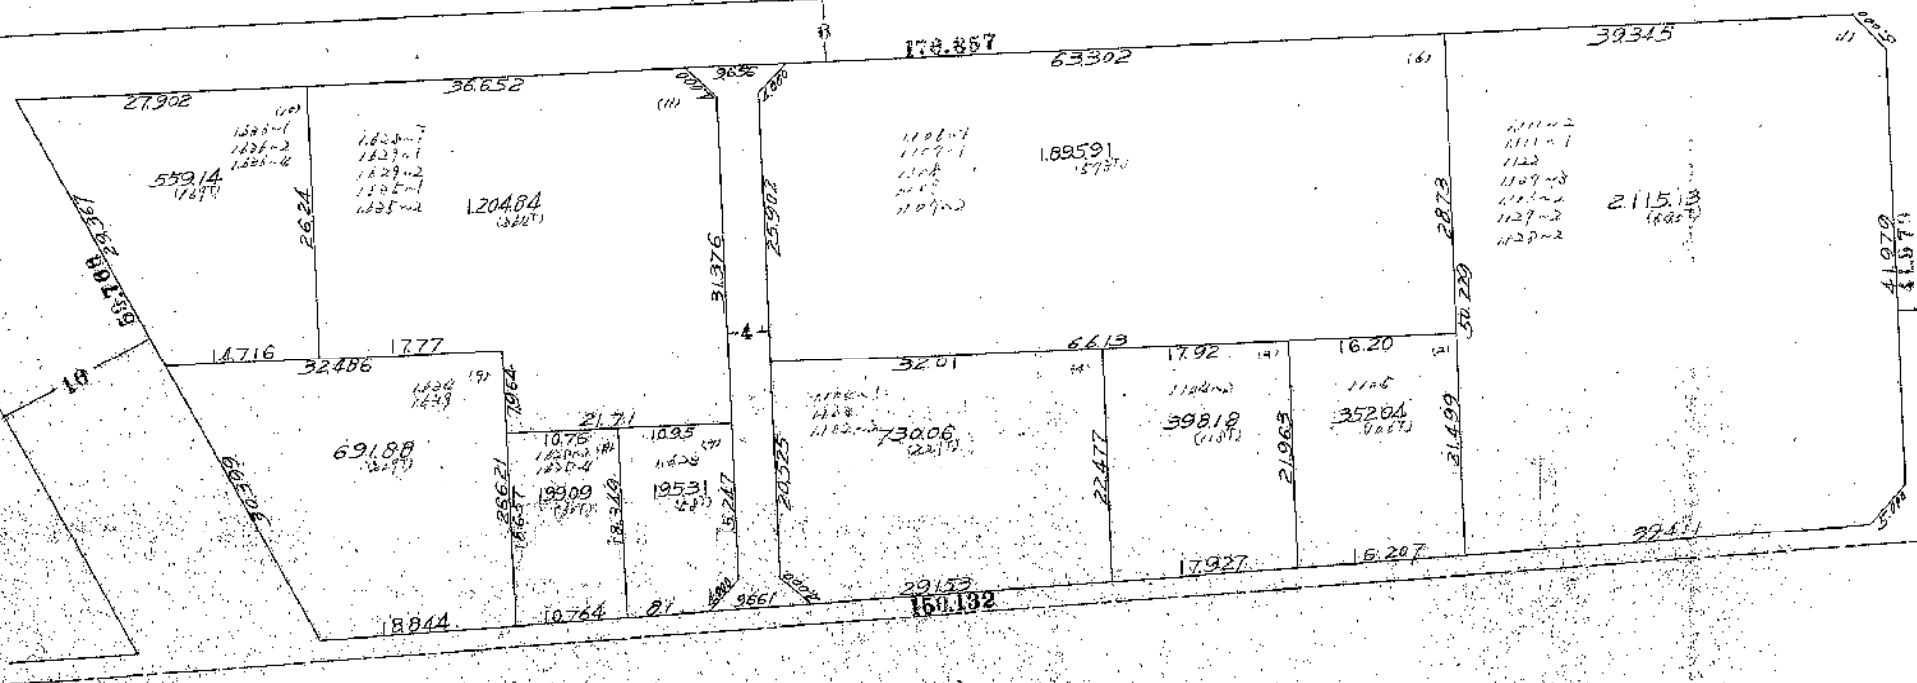

B58


# 東越谷三丁目

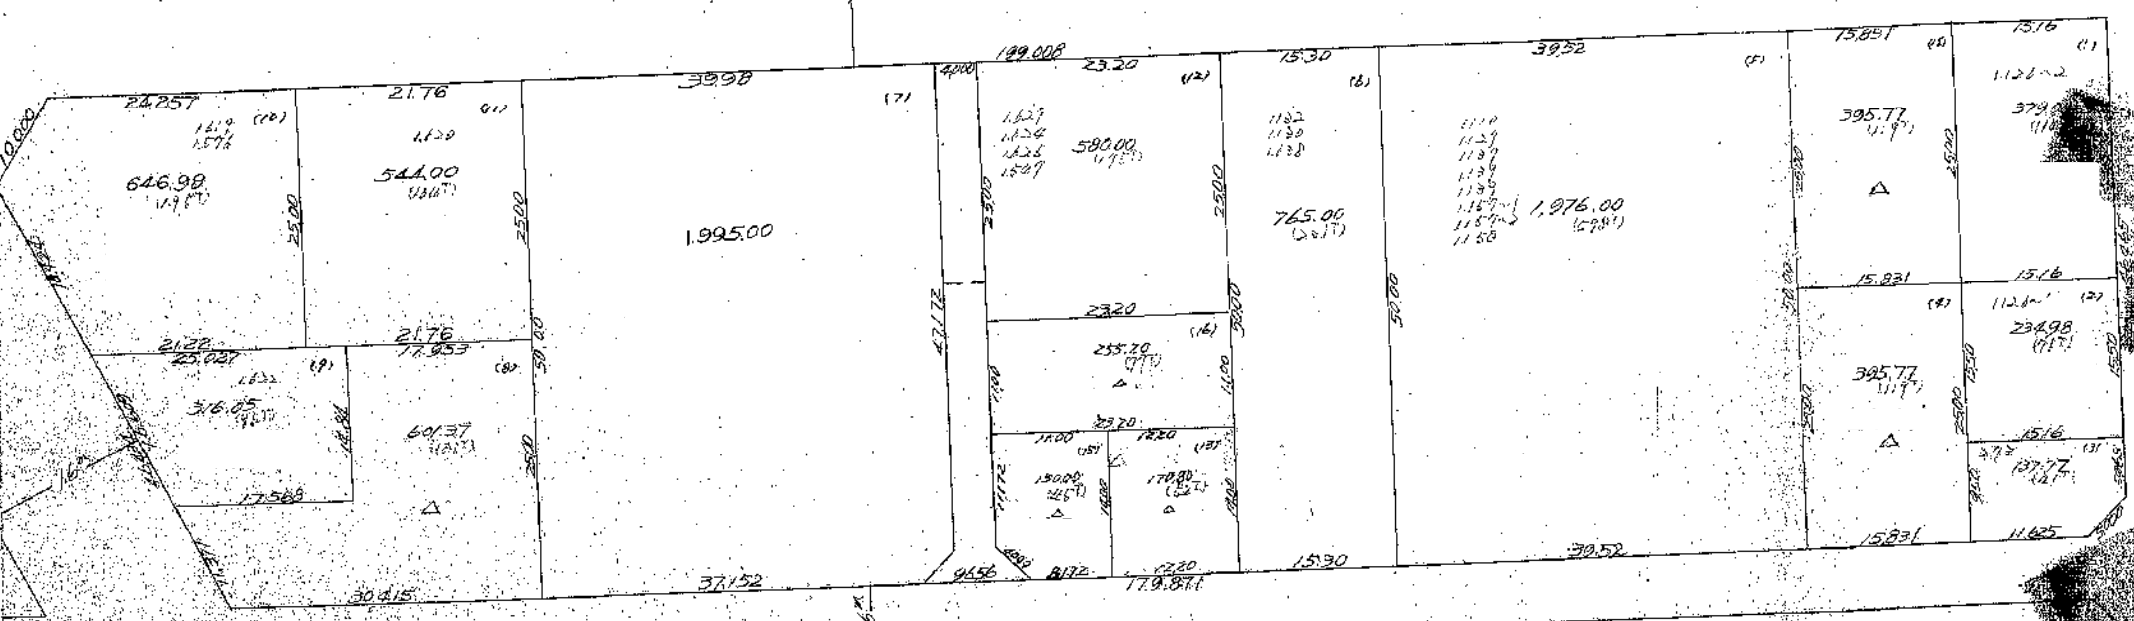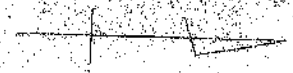

B59




東越谷三丁目

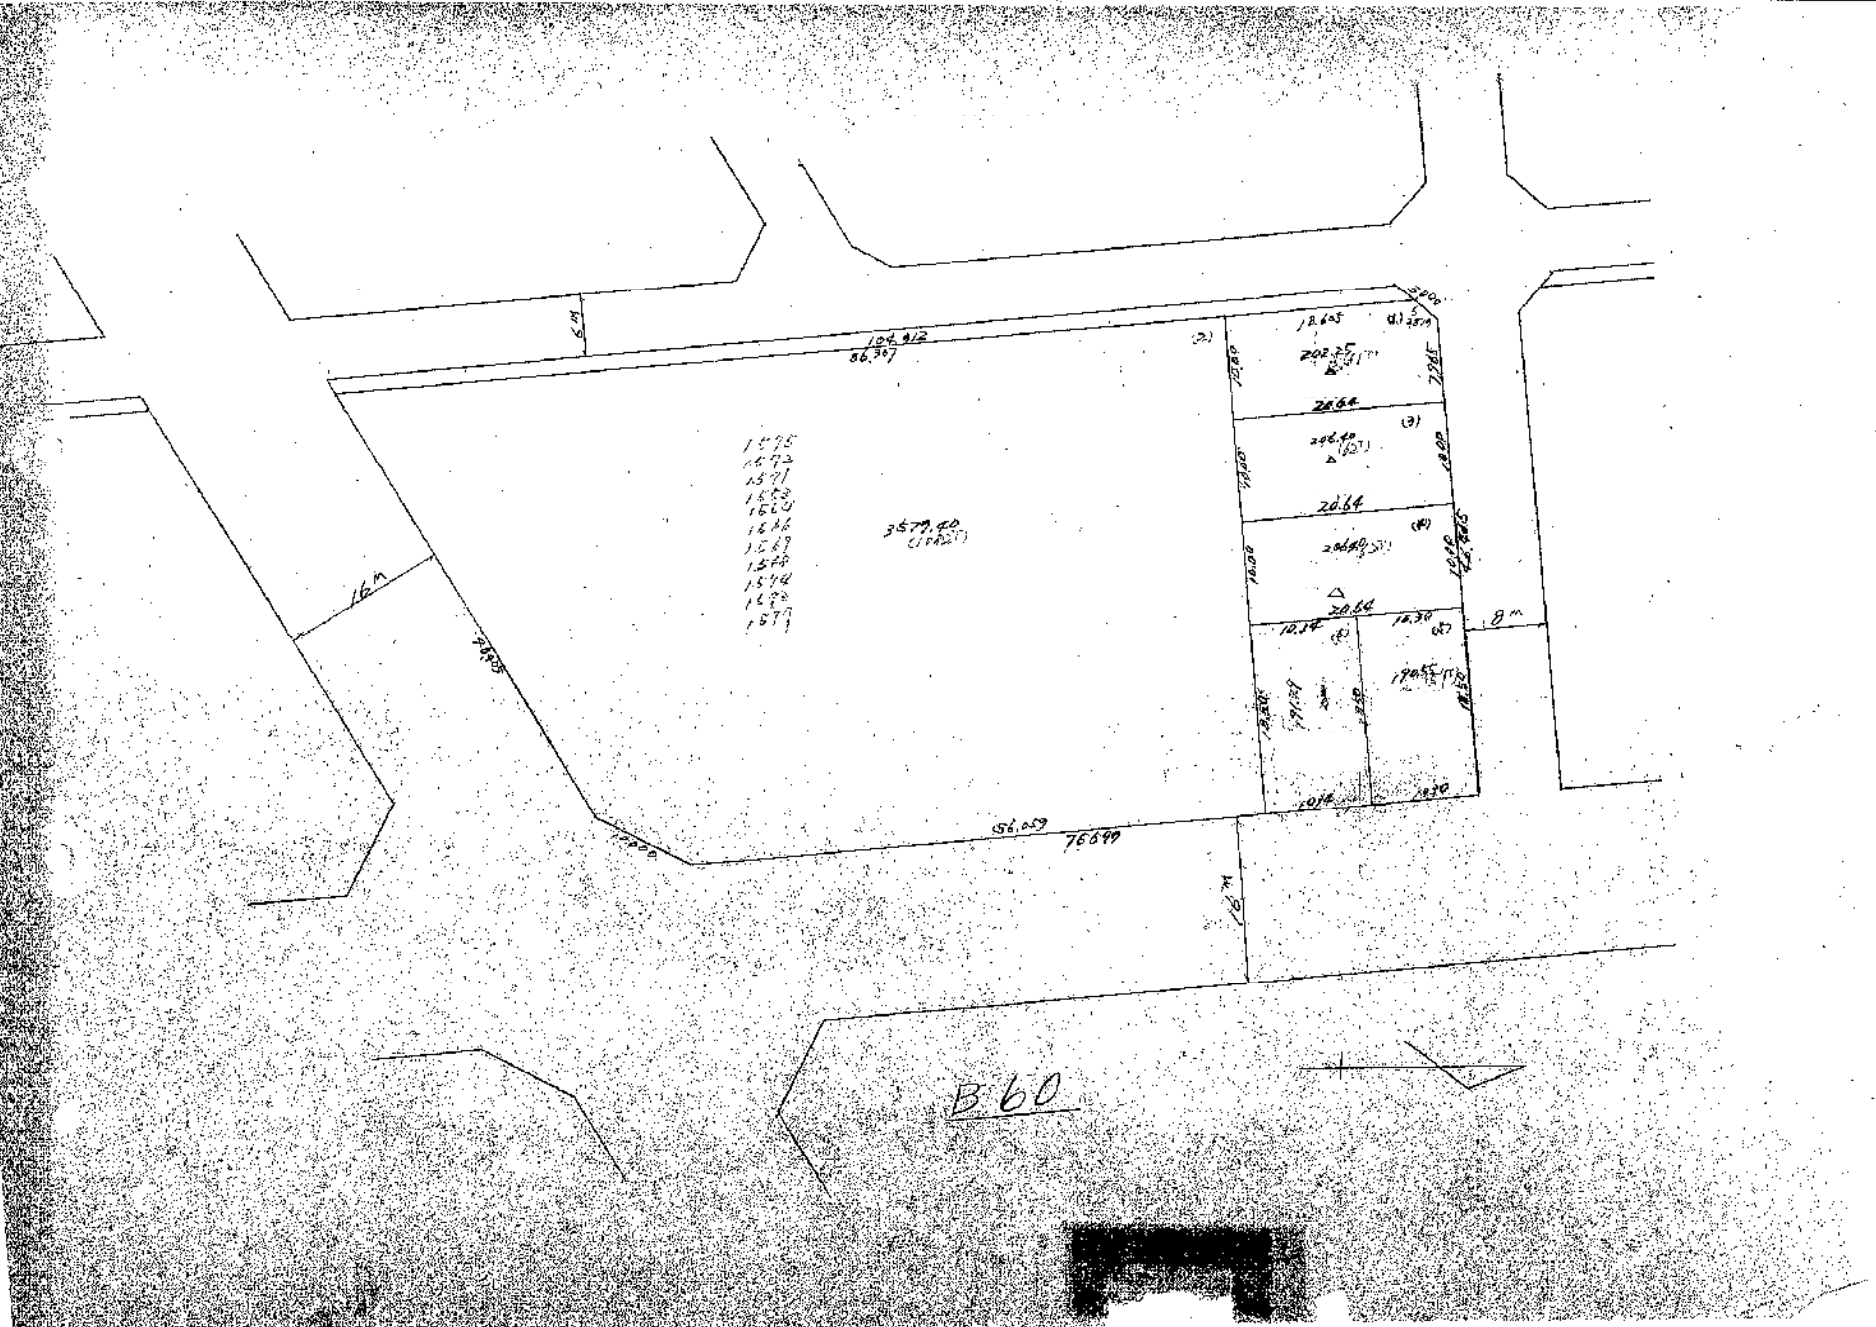



B.60

# 東越谷三丁目

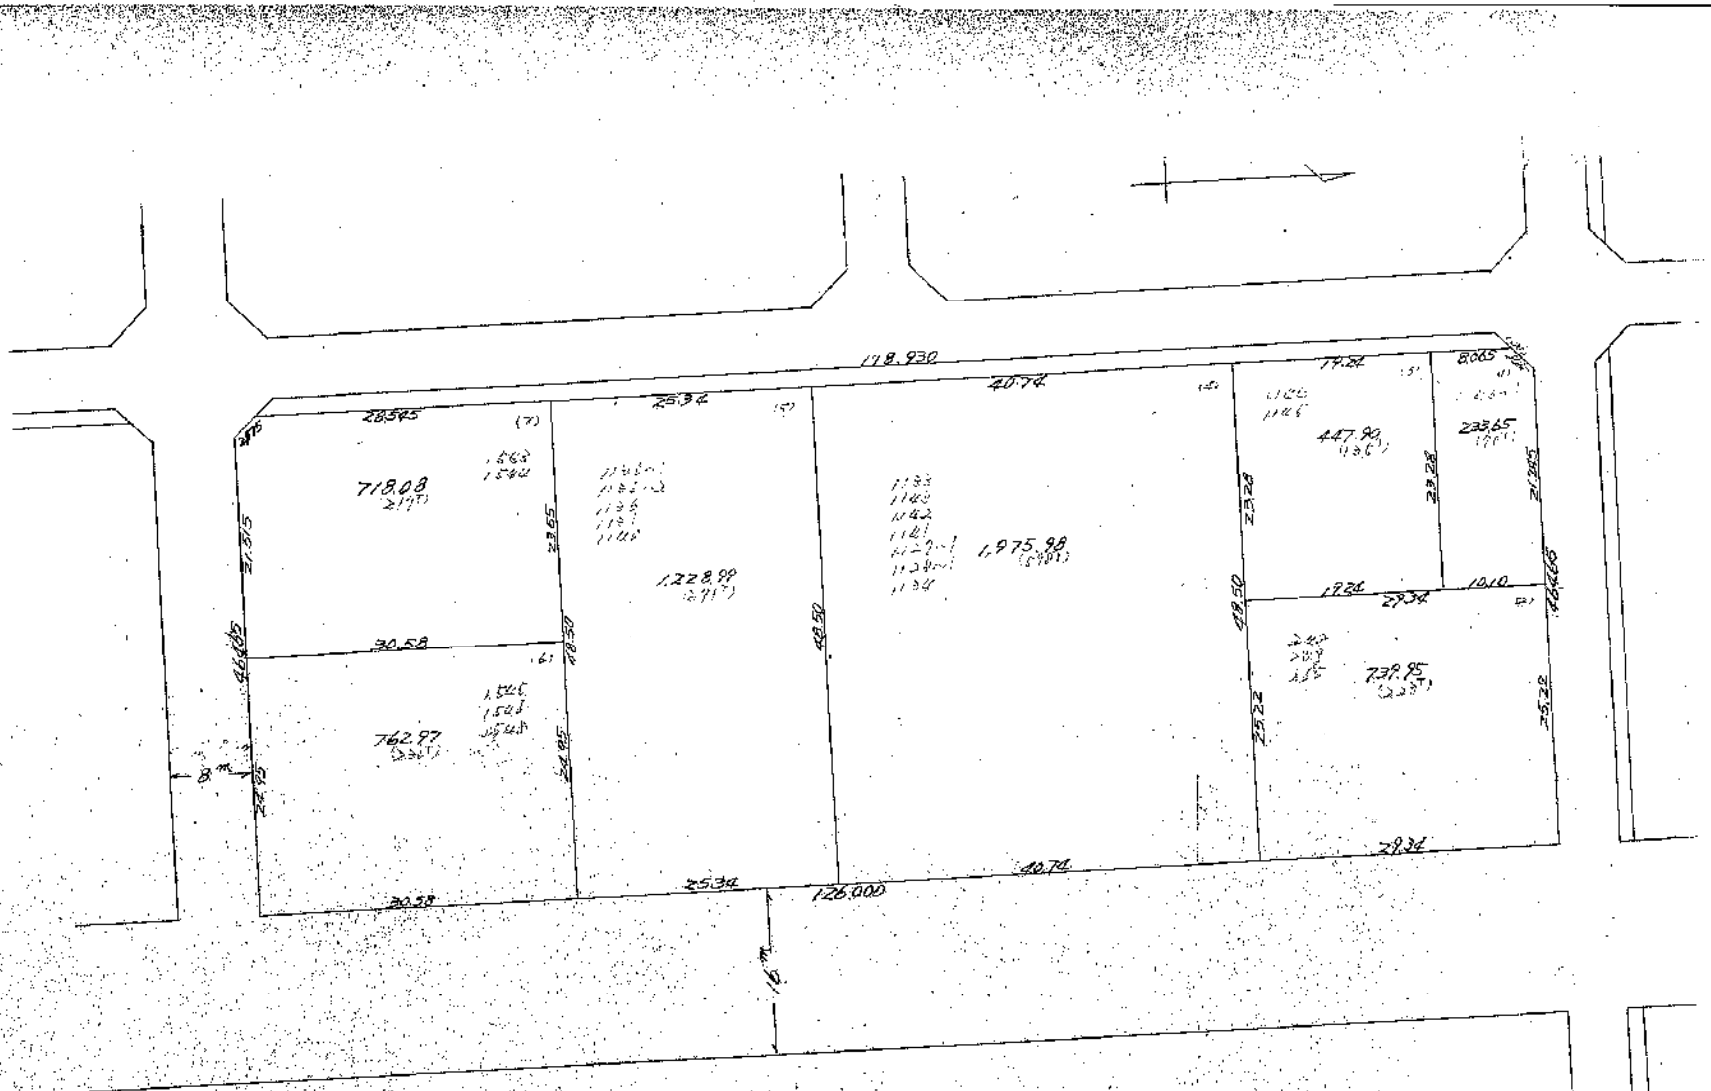


B.61

東越谷三丁目

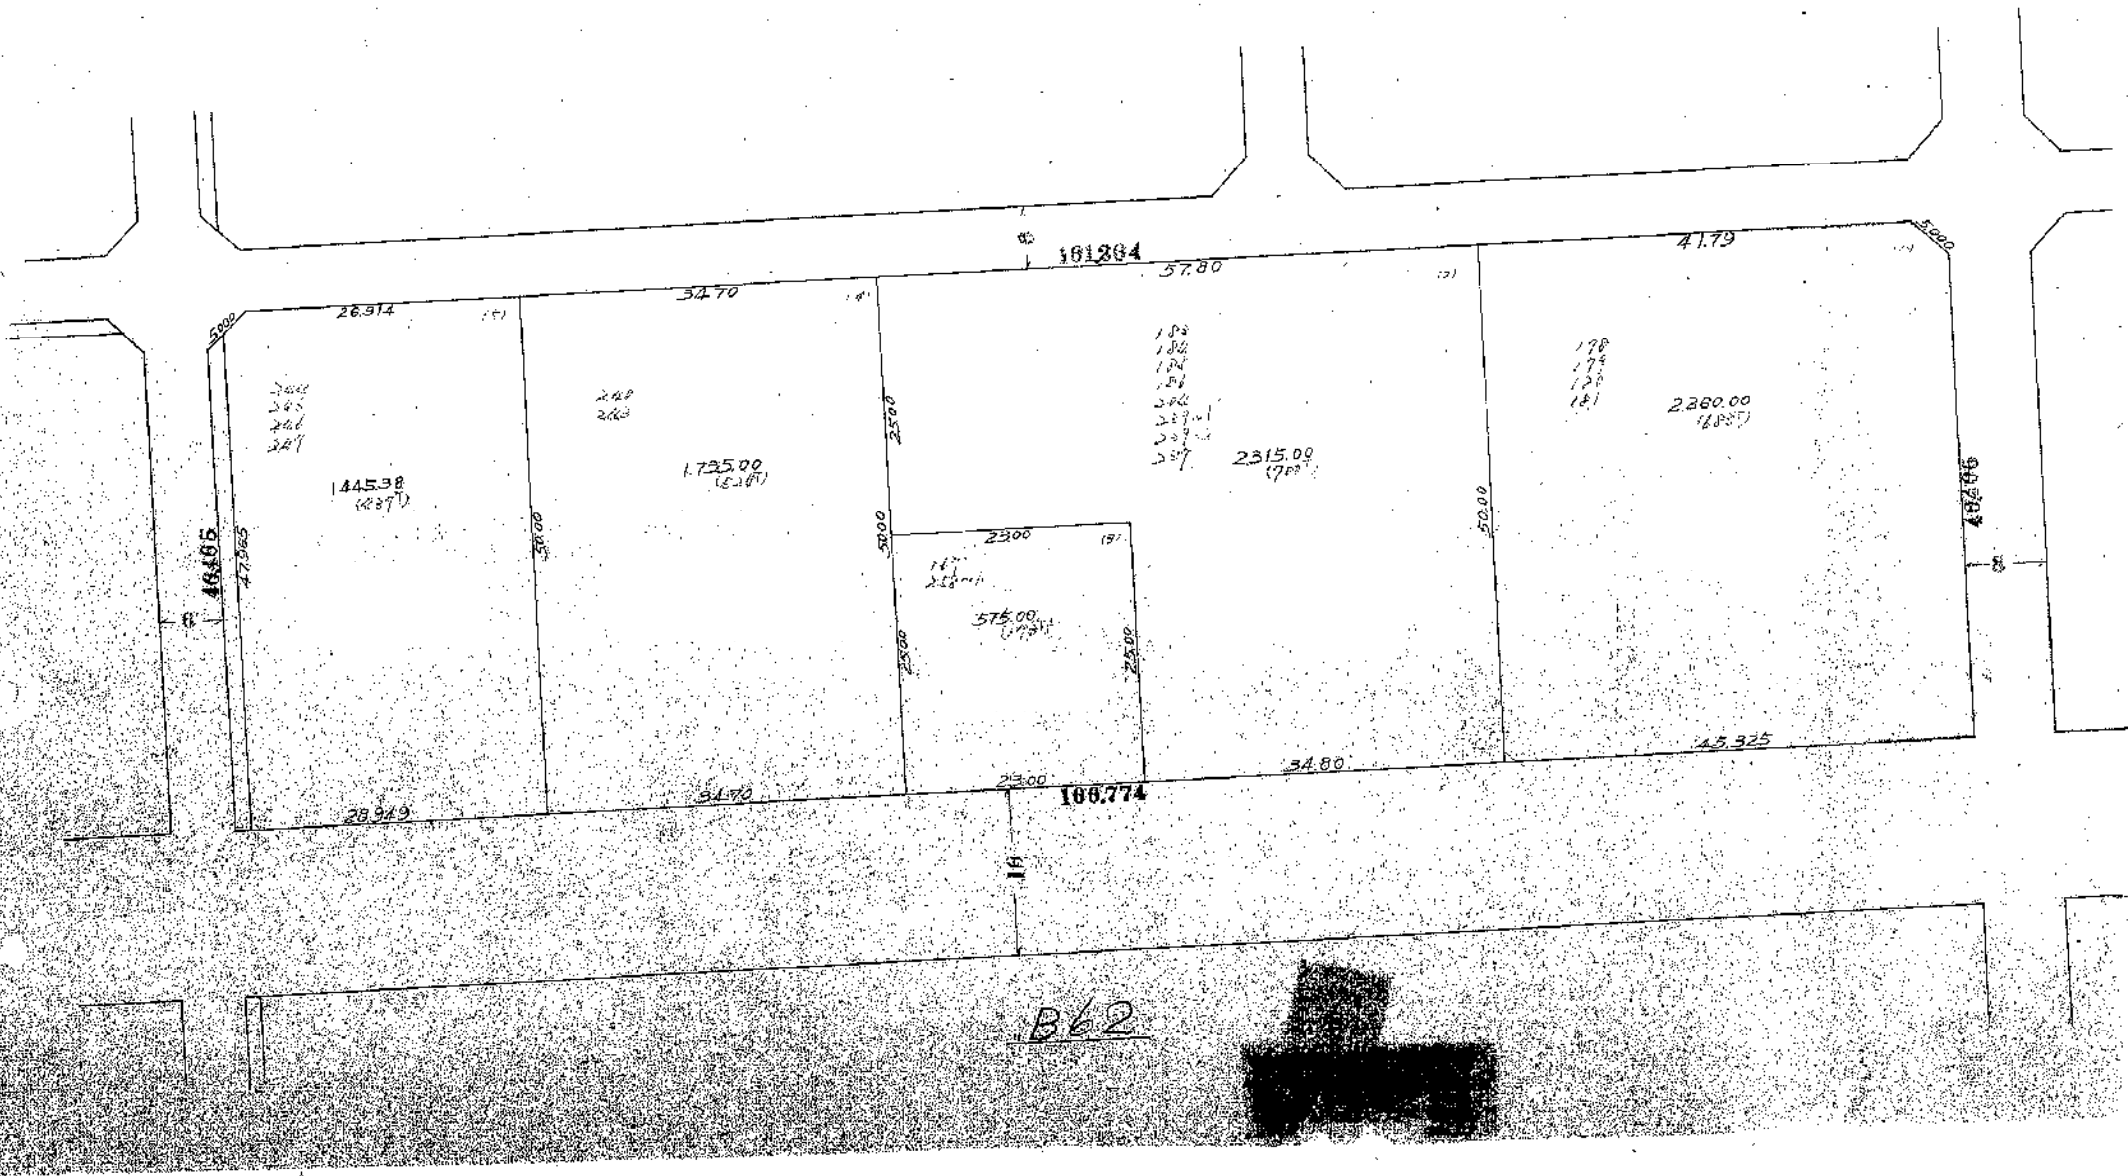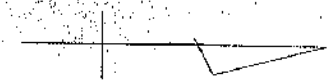


東越谷三丁目

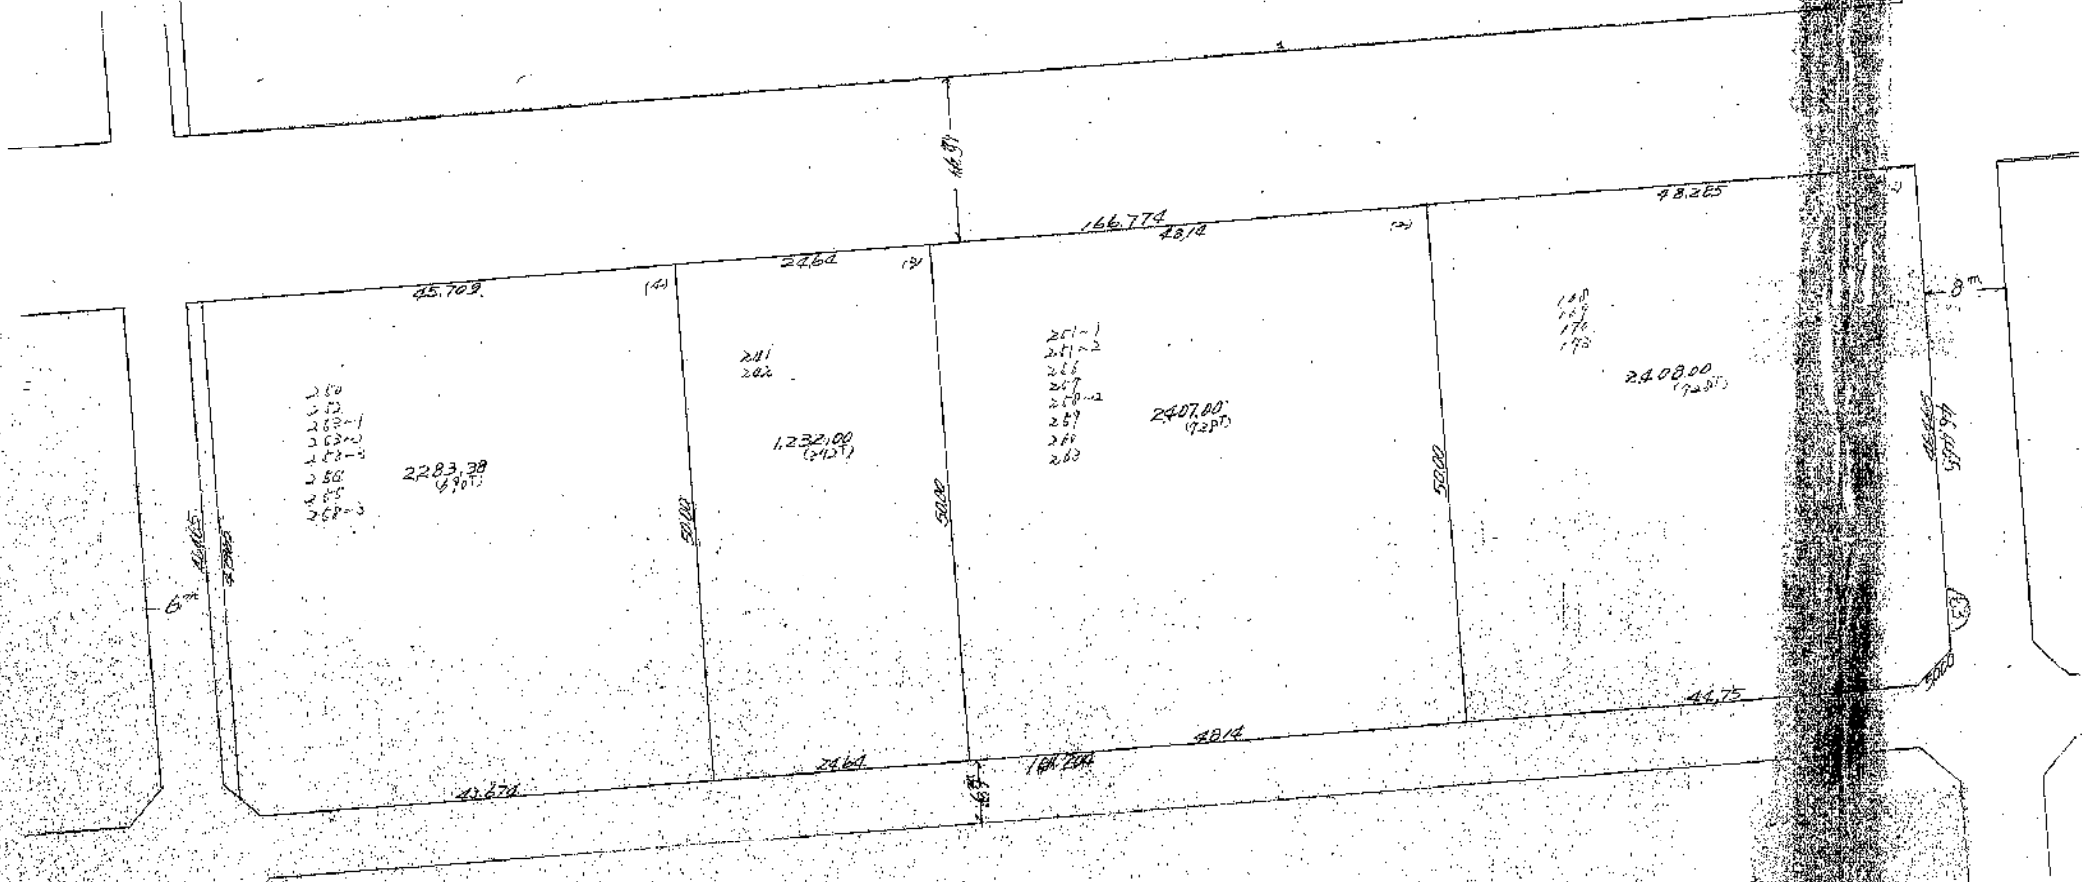

B63

東越谷三丁目

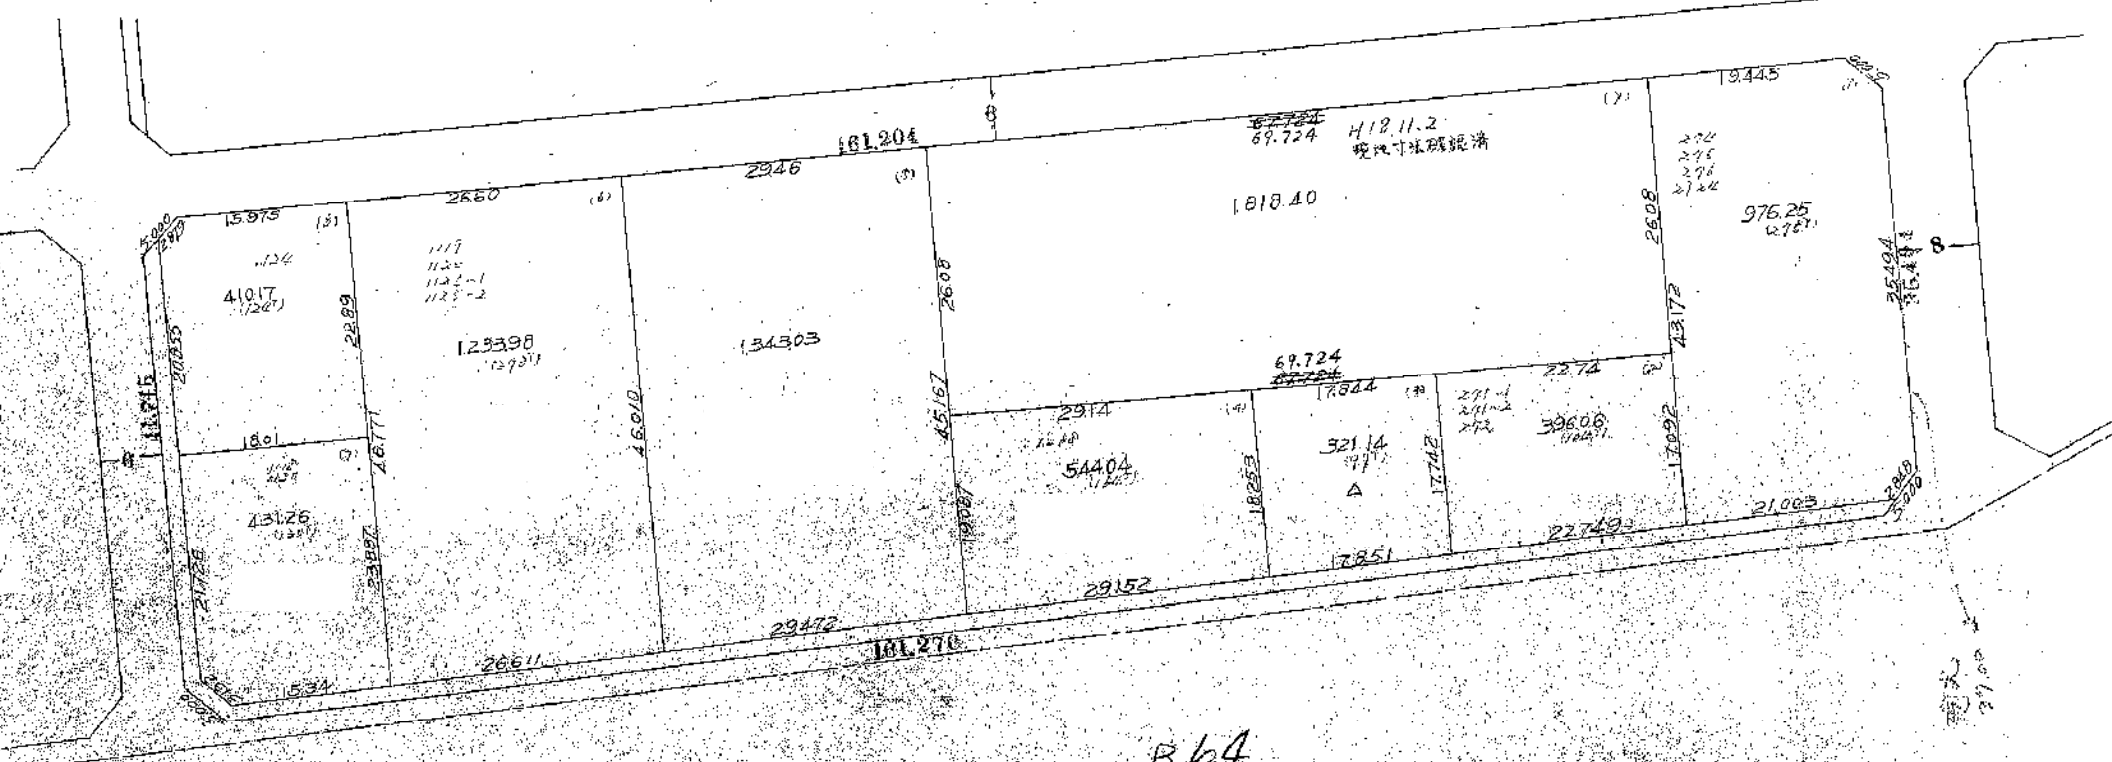

B.64